



1 BRIDGE PLAN VIEW
S1.1 NTS

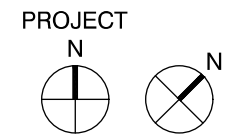

SEE GIRDER SUPPORT
DETAILS ON SHEET S2

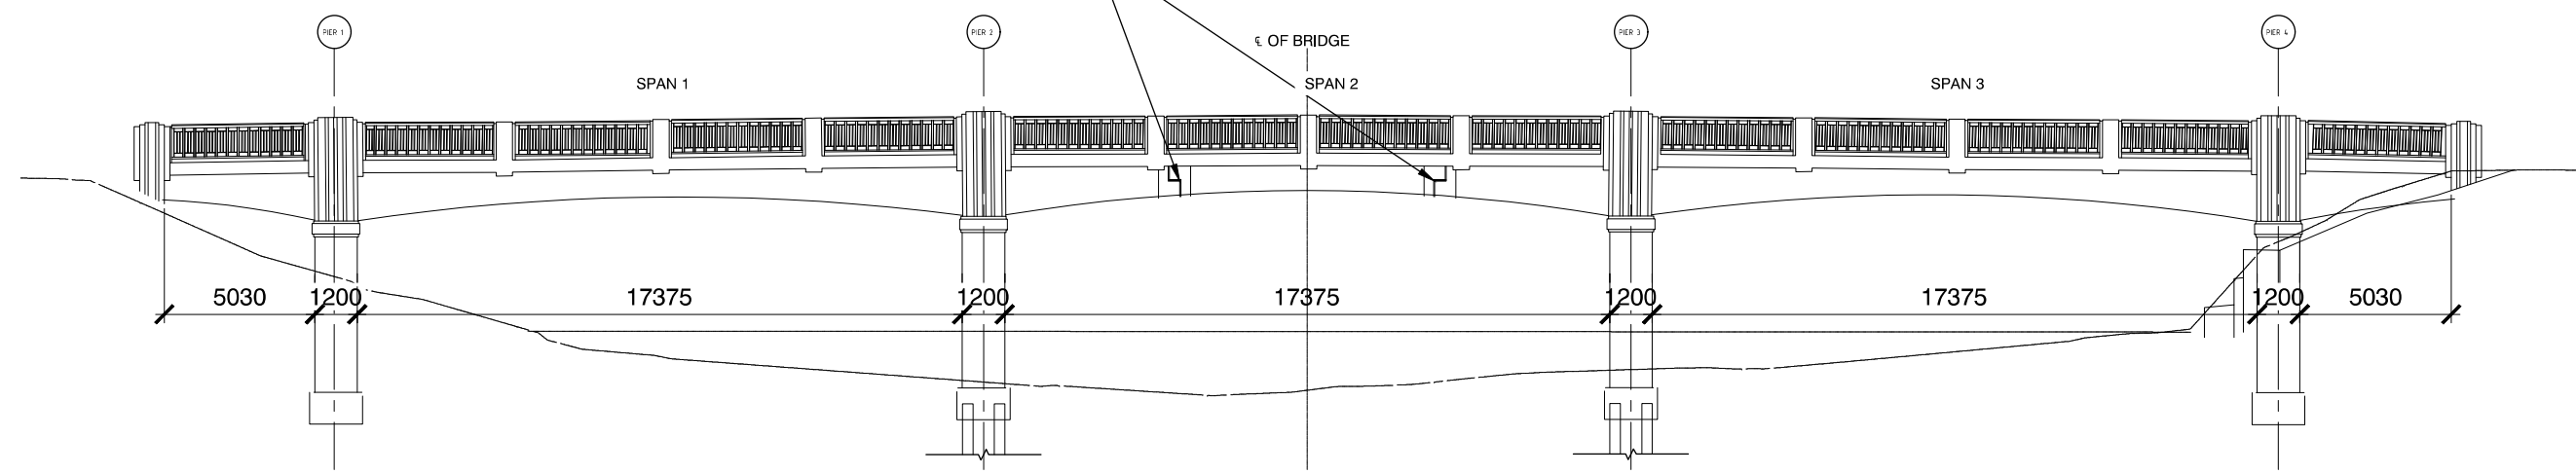

2 BRIDGE ELEVATION
S1.1 NTS

PULLMAN

Project Name:
Durham St. Bridge
Sketch Title :
General Arrangement

Drawn By: CS
Date: 4/29/2024
Project No.: 660850
Rev.: R0
Sketch Name:

GA-1